

PROPOSED CONSTRUCTION
LATE GANPATRAO DESHMUKH
NURSING COLLEGE AND HOSTEL

SURVEY NO. 131/28
MOUZA JAMTHI
TAH. AND DIST. TADIPATR

SCHEDULE OF OPENING

NO.	SIZE	DESCRIPTION
01	1.20 X 1.10	W. PANELLED DOOR
02	4.80 X 1.10	W. PANELLED DOOR
03	4.80 X 1.10	W. PANELLED DOOR
04	3.00 X 1.10	W. GLAZED WINDOW
05	1.80 X 1.10	W. GLAZED WINDOW
06	1.20 X 1.10	W. GLAZED WINDOW
07	3.75 X 1.10	W. GLAZED WINDOW
08	4.80 X 1.10	W. PANELLED DOOR



Note - All dimensions are in meters

Scale
(In Reference to Architectural Symbols)

20/11/2005
S. K. WAHANE
Architect
PUNJAB-INDIA-110001
Drawing No.

PROVISION DRAWING OF HOSTEL
FIRST FLOOR & THIRD FLOOR PLANS

INTEGRATED DESIGN CONCEPTS

ARCHITECTURE • PLUMBING • DESIGN • INTERIOR DESIGN
SURVEYING • CONSULTANCY • RENOVATION • RESTORATION
4E, LENAIA PARK, ANANDWADI, PUNE - 411004

Drawn: H.G.D.	Drawing No:	Revision:
Date: 14/11/05	0502/06	


Scale
1:100

PROPOSED CONSTRUCTION FOR
LATE GANPATRAO DESHMUKH
NURSING COLLEGE AND HOSTEL

SURVEY NO - 120 / 2K
MOUZA - JAMTHA
TAH. AND DIST. - NAGPUR

SCHEDULE OF OPENING

OPENING	SIZE	DESCRIPTION
D	2.32 X 2.10	T.W.PANELLED DOOR
D1	1.33 X 2.10	T.W.PANELLED DOOR
D2	0.90 X 2.10	T.W.PANELLED DOOR
D3	0.71 X 2.10	T.W.PANELLED DOOR
W	2.00 X 1.20	M.S GLAZED WINDOW
W1	1.50 X 1.20	M.S GLAZED WINDOW
W2	1.00 X 1.20	M.S GLAZED WINDOW
W3	0.50 X 1.20	M.S GLAZED WINDOW
V	0.75 X 0.90	M.S LOUVERED VENTILATOR

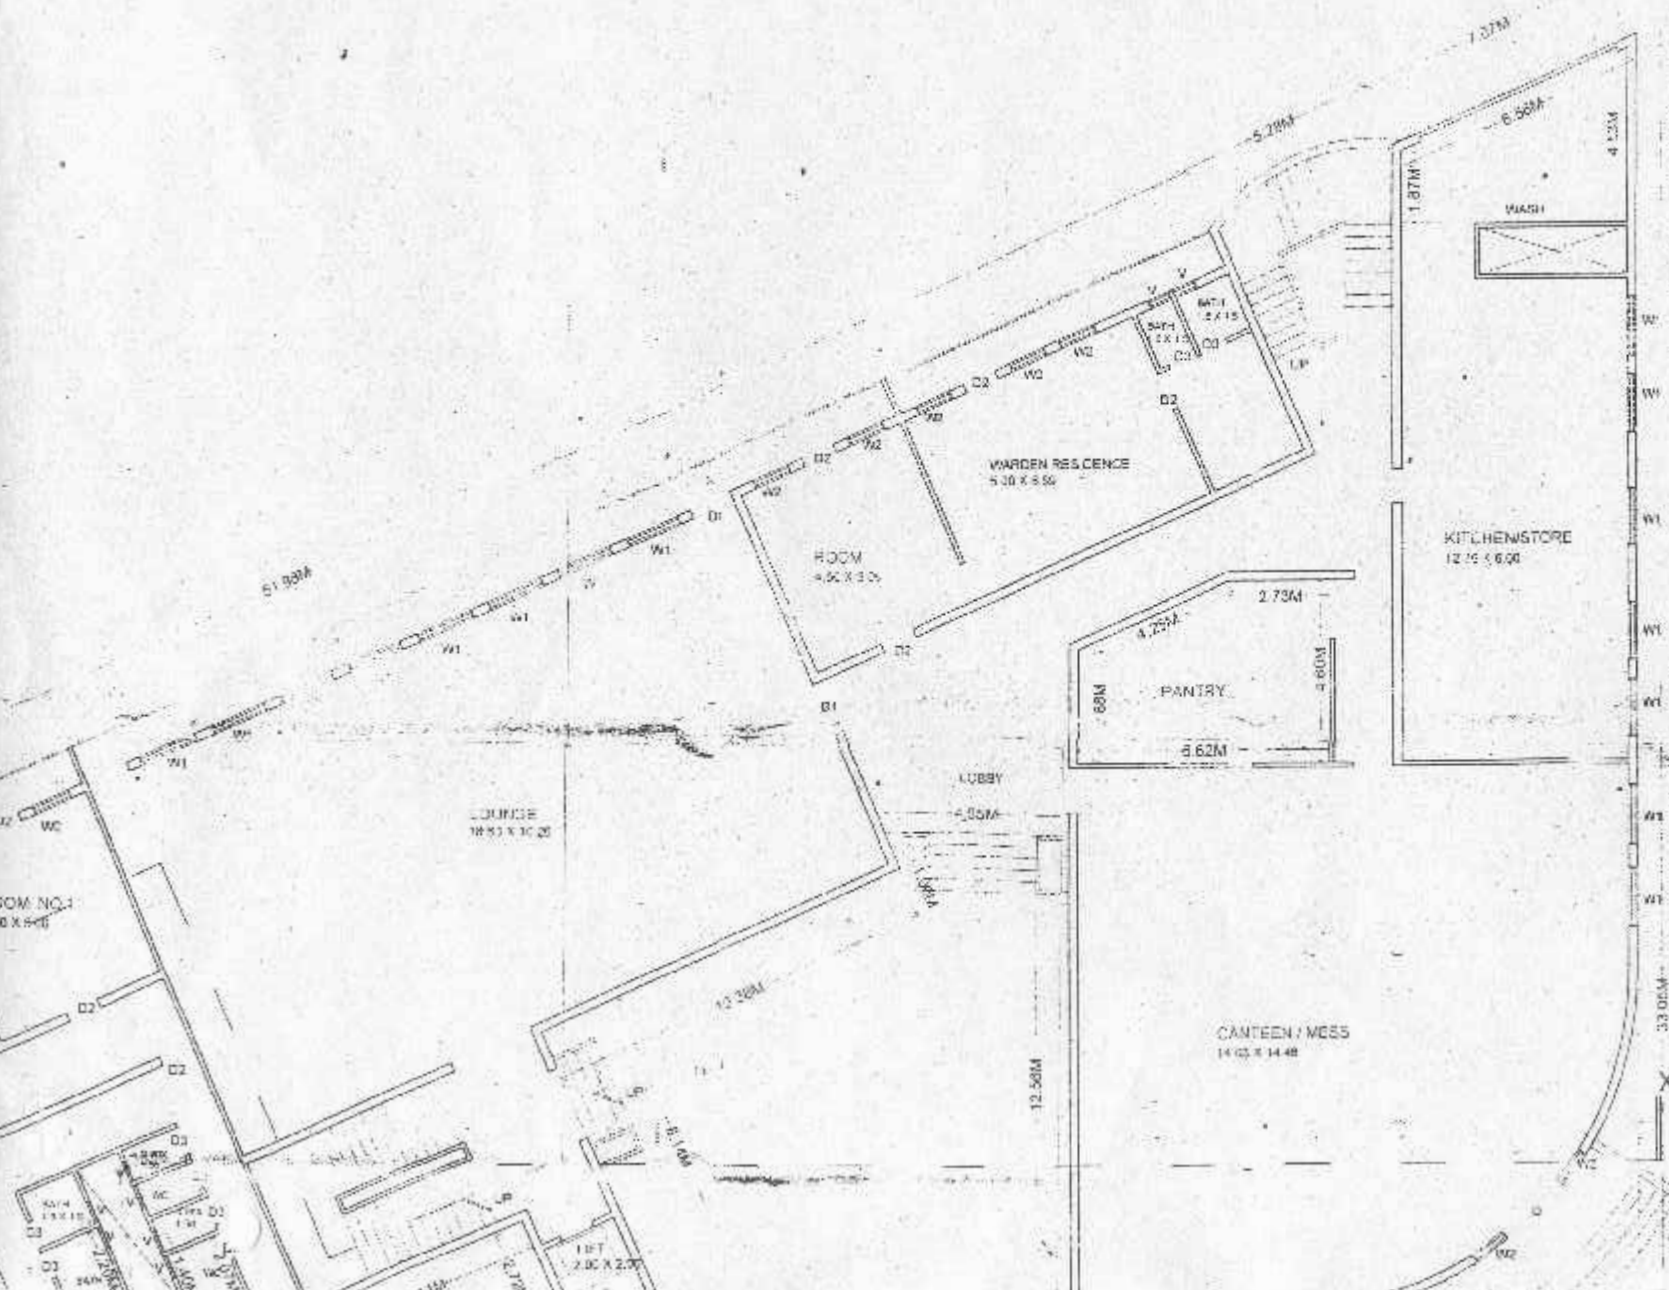


Note: All dimensions are in meters

Handwritten signature

**PROPOSED CONSTRUCTION FOR
LATE GANPATRAO DESHMUKH
NURSING COLLEGE AND HOSTEL**

SURVEY NO - 120 / 2K
MOUZA - JAMTHA
TAH. AND DIST. - NAGPUR



SCHEDULE OF OPENING		
OPENING	SIZE	DESCRIPTION
D	2.00 X 2.10	T.W.PANELLED DOOR
D1	1.20 X 2.40	T.W.PANELLED DOOR
D2	0.90 X 2.10	T.W.PANELLED DOOR
D3	0.75 X 2.10	T.W.PANELLED DOOR
W	2.00 X 1.20	M.S.GLAZED WINDOW
W1	1.50 X 1.20	M.S.GLAZED WINDOW
W2	1.00 X 1.20	M.S.GLAZED WINDOW
W3	0.75 X 1.20	M.S.GLAZED WINDOW
V	0.60 X 0.60	M.S.LOUVERED VENTILATOR

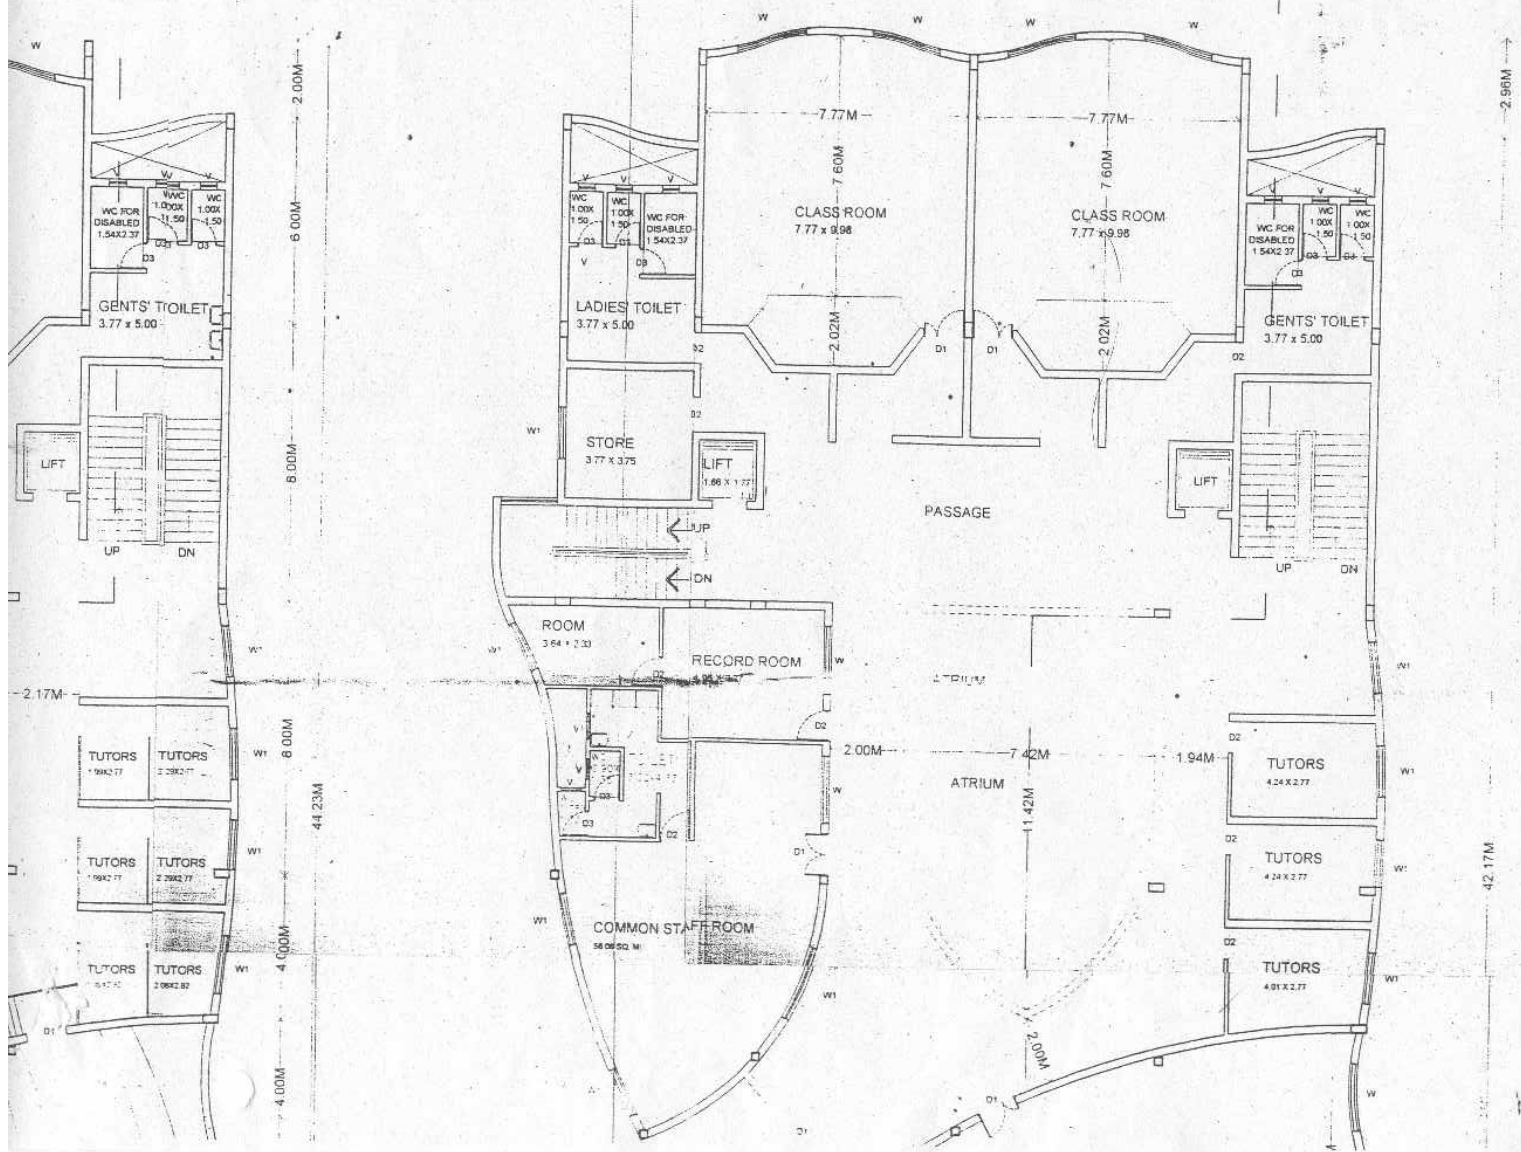

Note - All dimensions are in meter

PROPOSED CONSTRUCTION FOR
LATE GANPATRAO DESHMUKH
NURSING COLLEGE AND HOSTEL


SURVEY NO - 120 / ZK
MOUZA - JAMTHA
TAH. AND DIST. - NAGPUR

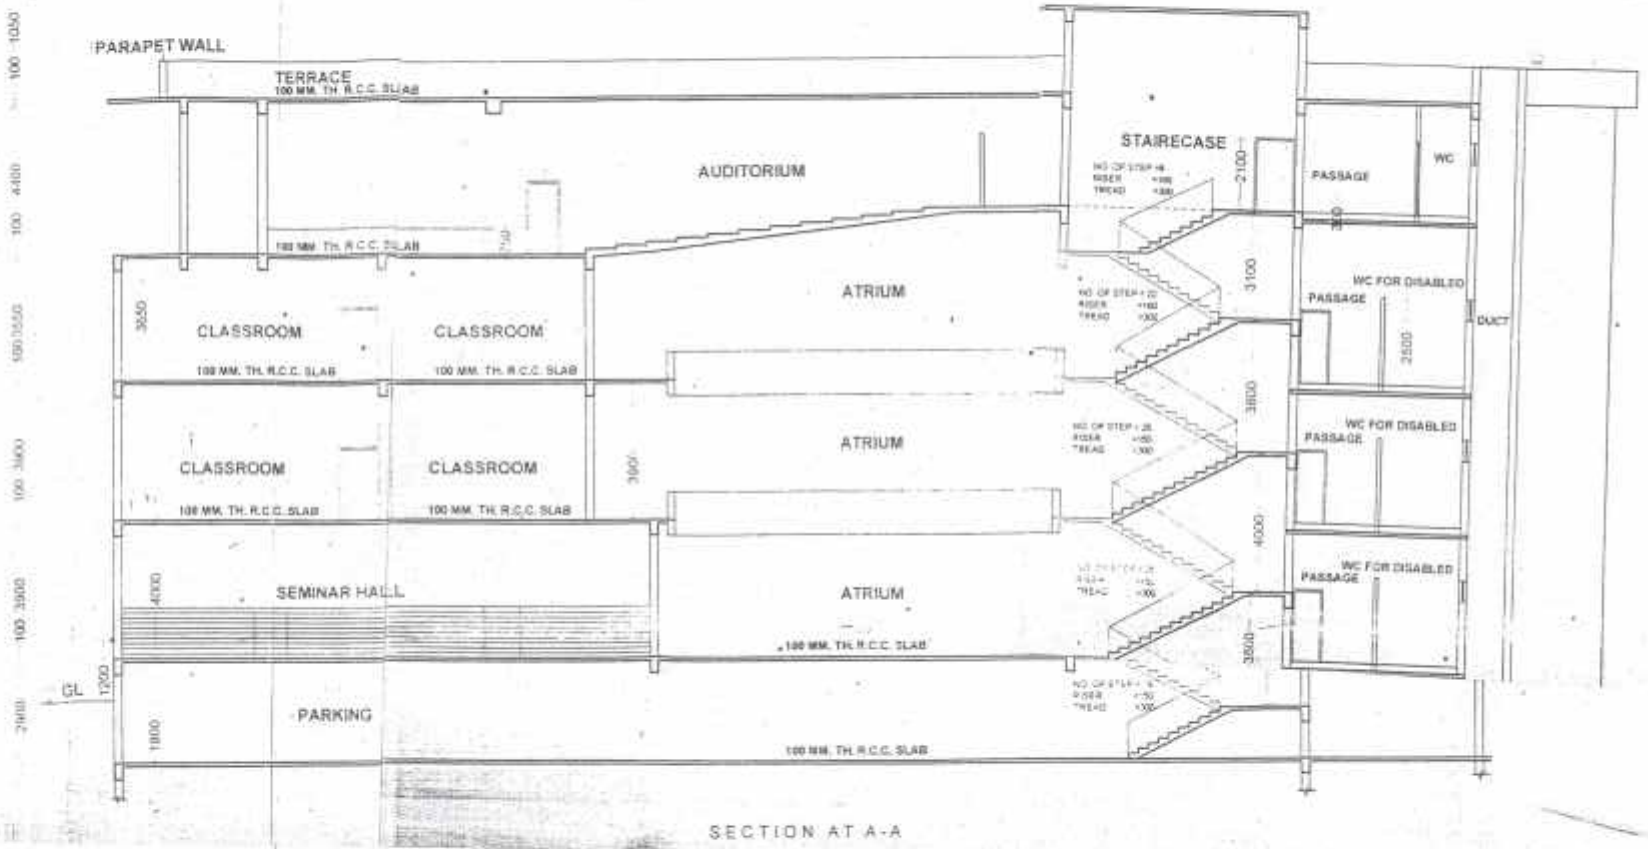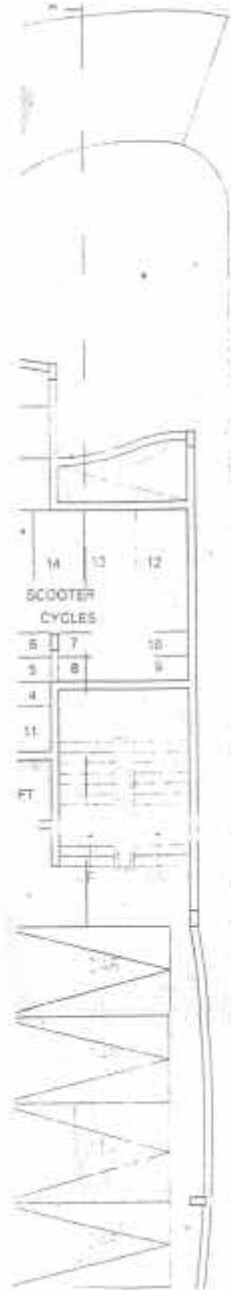



100 - 10500
100 - 4800
100 - 3550
100 - 3400
100 - 3000
2000

Note - All dimensions are in meter.

FRONT ELEVATION

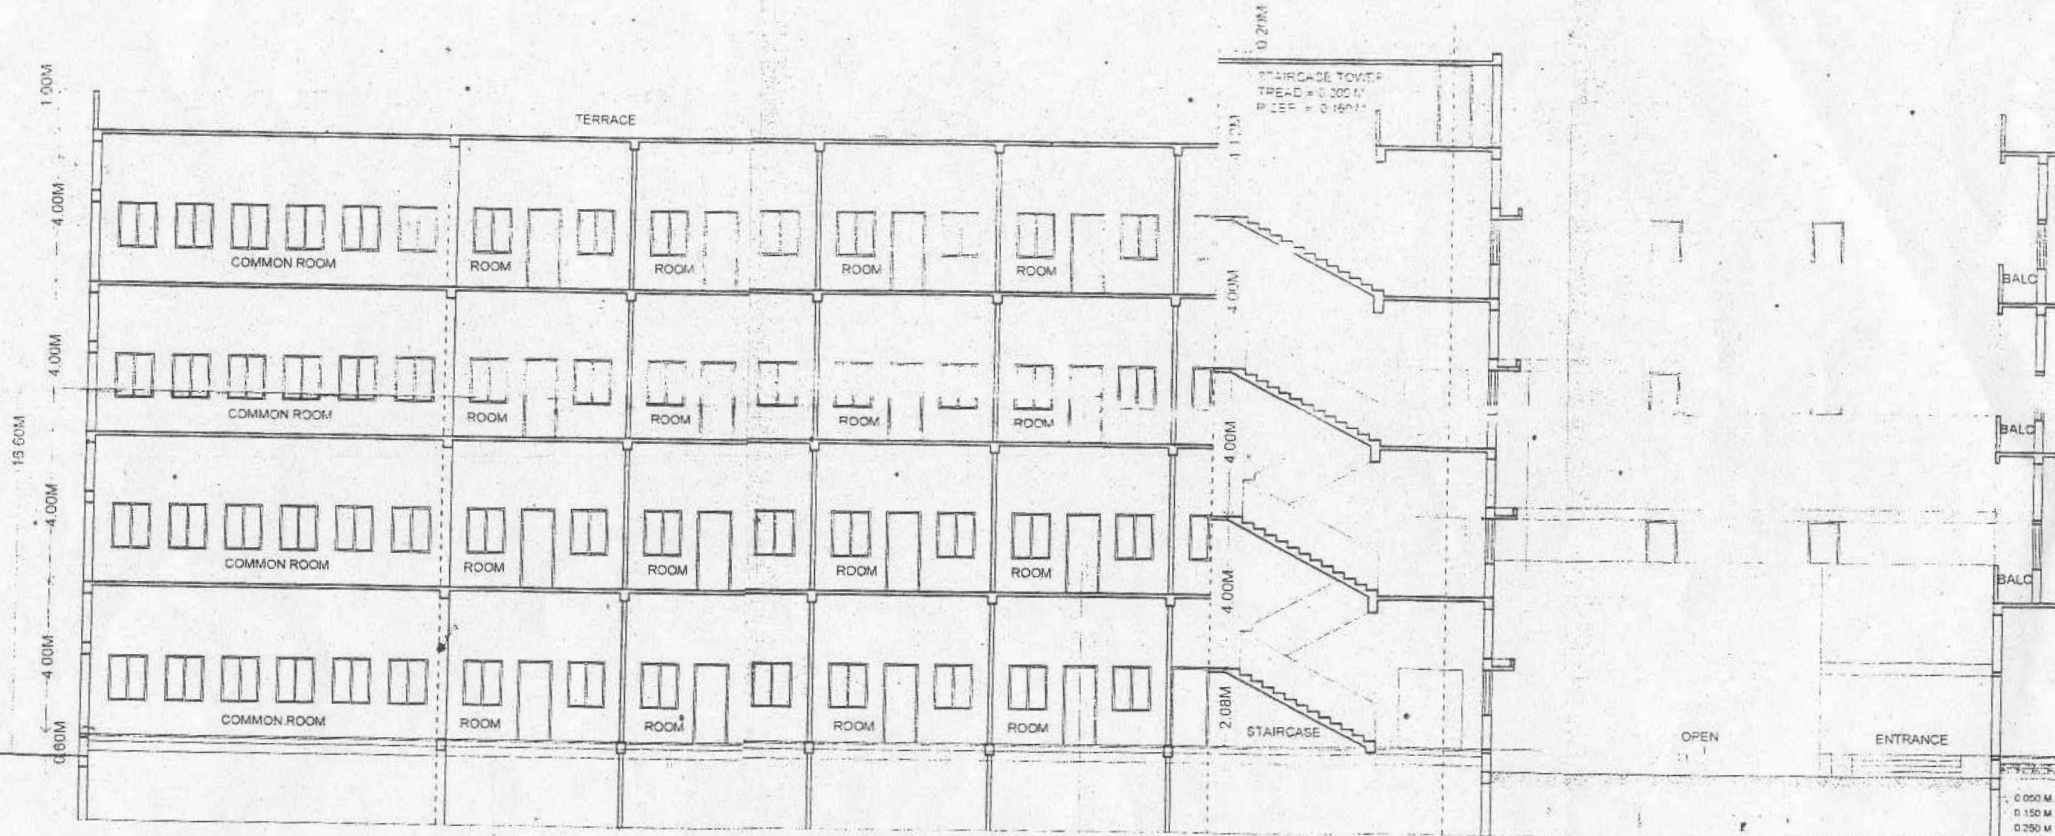

 
 सचिव
 वास्तुविभागत कामदा.

 
 अभियंता
 वास्तुविभागत कामदा.

SECTION AT X-X

0.050 M
 0.150 M
 0.250 M